



NAM MYUNG

남명아이씨씨 주식회사

NAM-MYUNG CONSTRUCTION CO.,LTD.

경남 김해시 반화1로 67번길 2 남명프라자 8층


본 사 :055)904-8014 FAX :055)312-8816

현장명

김해 을하2지구

Nsquare 신축공사

NOTE

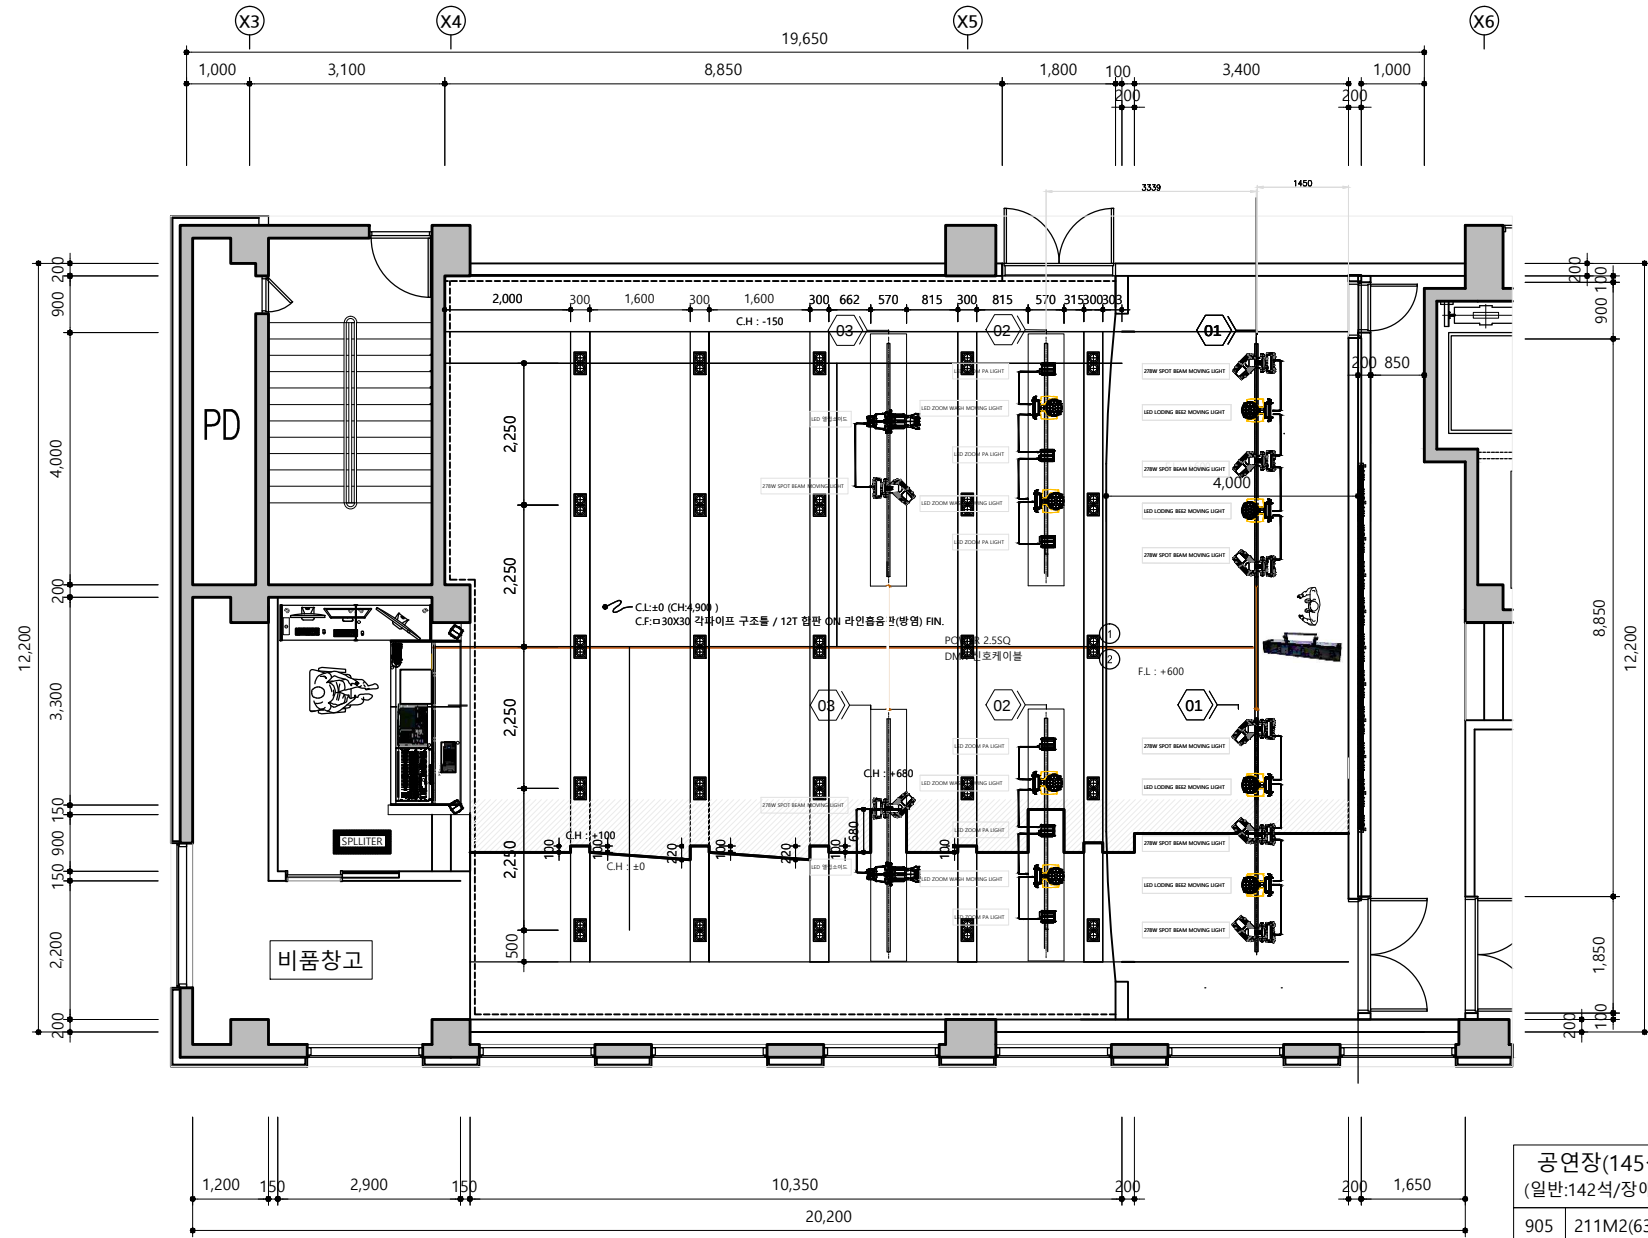


NOTE

| SYMBOL | DESCRIPTION                  | SPECIFICATION            | QTY |
|--------|------------------------------|--------------------------|-----|
|        | BEEM SPOT MOVING LIGHT       | SPOT 280W                | 8   |
|        | LED LODING BEE2 MOVING LIGHT | 19HOLE * 15w RGBW 4 IN 1 | 4   |
|        | LED ZOOM WASH MOVING LIGHT   | 19HOLE * 15w             | 4   |
|        | LED ZOOM PA LIGHT            | 54 HOLE * 3W             | 10  |
|        | JCB                          | 200W                     | 2   |
|        |                              |                          |     |
|        | SPLITER                      | SDA8                     | 3   |
|        | CONTROLLER                   | Tiger touch              | 1   |
|        | HAZER MACHINE                | 1600W                    | 1   |
|        | LASER                        | 6 X 2.5w RGB             | 1   |

| SIGN | DESCRIPTION  | SPECIFICATION | REMARK |
|------|--------------|---------------|--------|
| 01   | LIGHT BATTEN | 4,800L        |        |
| 02   | LIGHT BATTEN | 3,700L        |        |
| 03   | LIGHT BATTEN | 3,700L        |        |
|      |              |               |        |

|  |             |  |
|--|-------------|--|
|  | POWER CABLE |  |
|  | BK V        |  |
|  |             |  |

| CORD | CONDUCT SIZE | CABLE LINE       | REMARKS     |
|------|--------------|------------------|-------------|
| 1    | 22C          | VCT 2.5SQ/3C x 1 | POWER CABLE |
| 2    | 22C          | MIC CABLE        |             |
|      |              |                  |             |

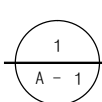

지상 9층 조명배선도 (CEILING)

A3축척: 1/ 300

DRAWING TITLE

SCALE

DWG NO.

최초

수정

최종

NSQUARE